


RECREATION CENTRE GYMNASIUM FLOOR PLAN

Floor area of
main hall:
64' x 100'
(6,400 sq. ft.)

Ceiling height:
25'

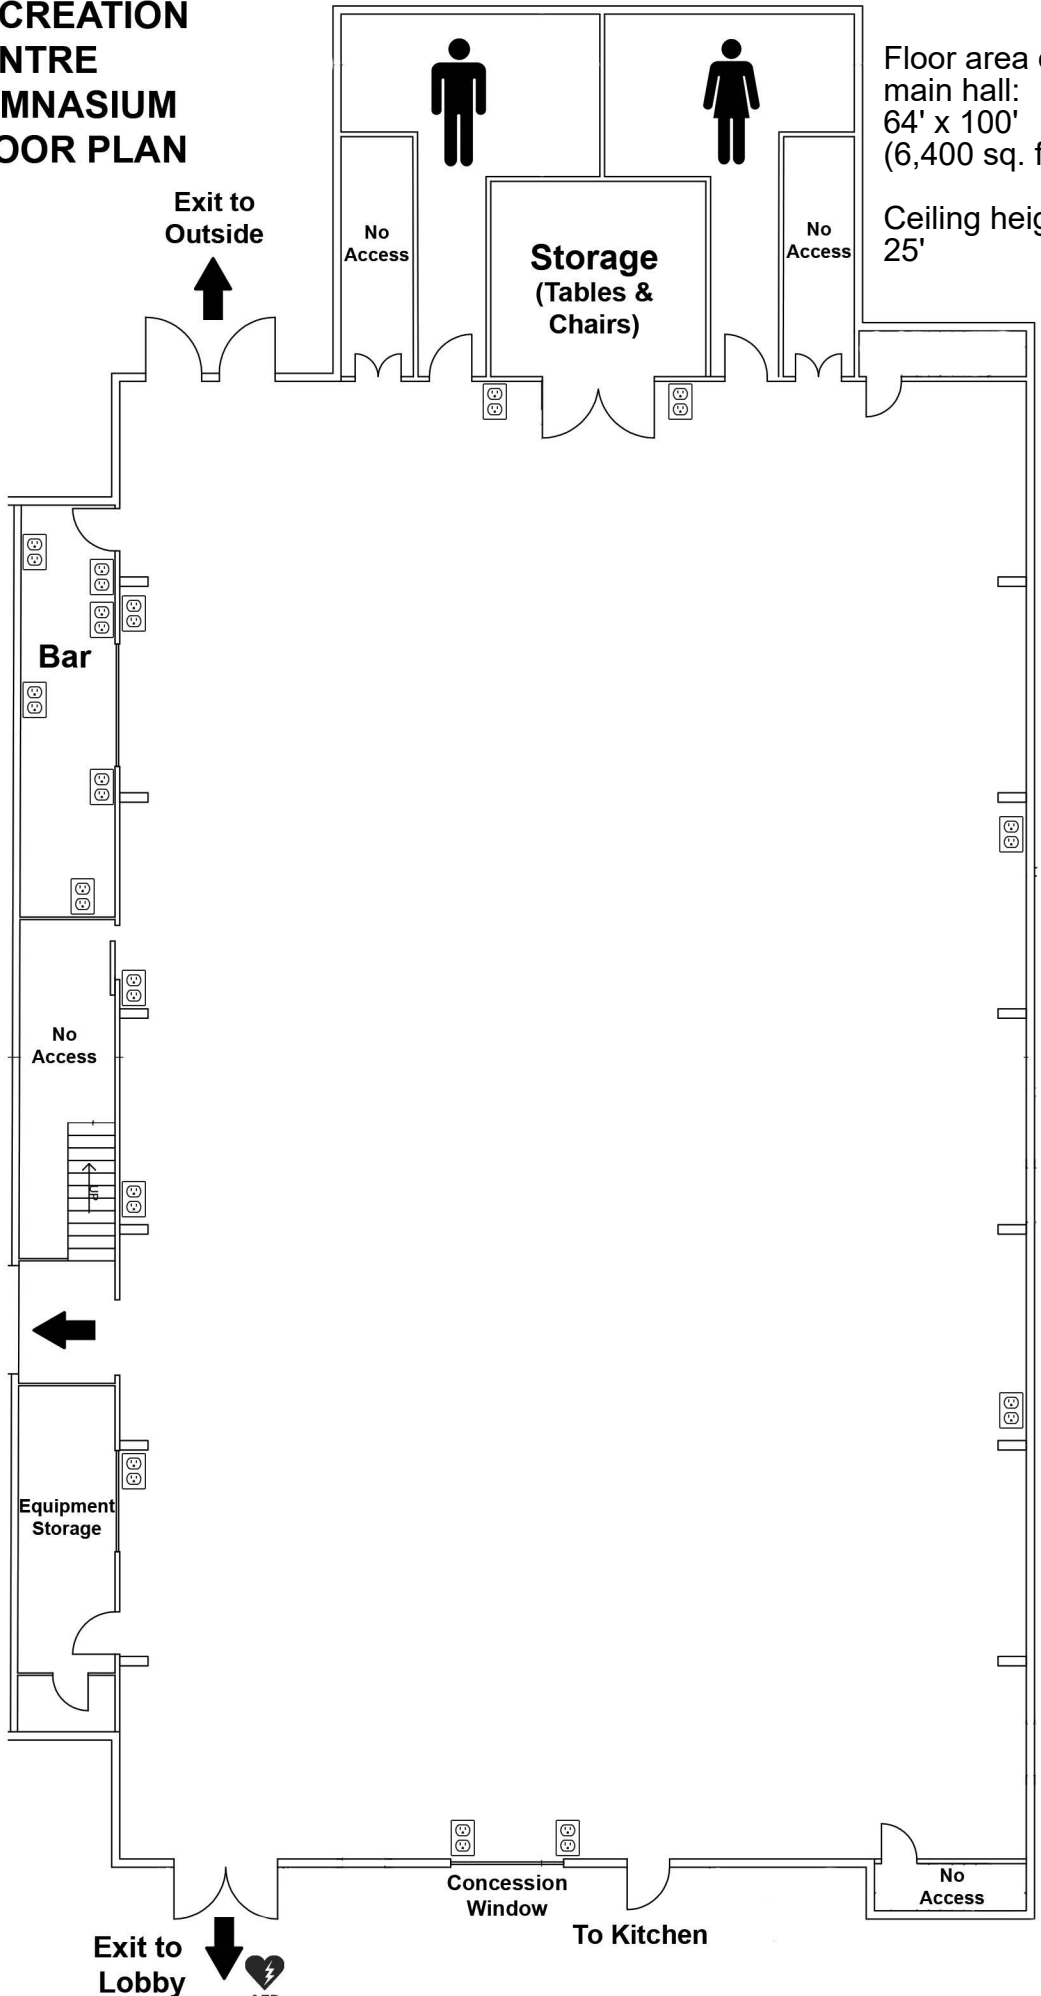

Exit to
Outside

No
Access

Storage
(Tables &
Chairs)

No
Access

Bar

No
Access

Equipment
Storage

Exit to
Lobby



Concession
Window

To Kitchen

No
Access