


CLASSIFICATION	PREFERRED CROSS SECTION
ARTERIAL	"MAIN STREET"
ARTERIAL	"MAIN ACCESS"
LOCAL COLLECTOR	"COUNTRY ROAD"
OTHER	"COUNTRY ROAD"
ROUNDABOUT	
ROUNDABOUT OR SIGNALIZED INTERSECTION	

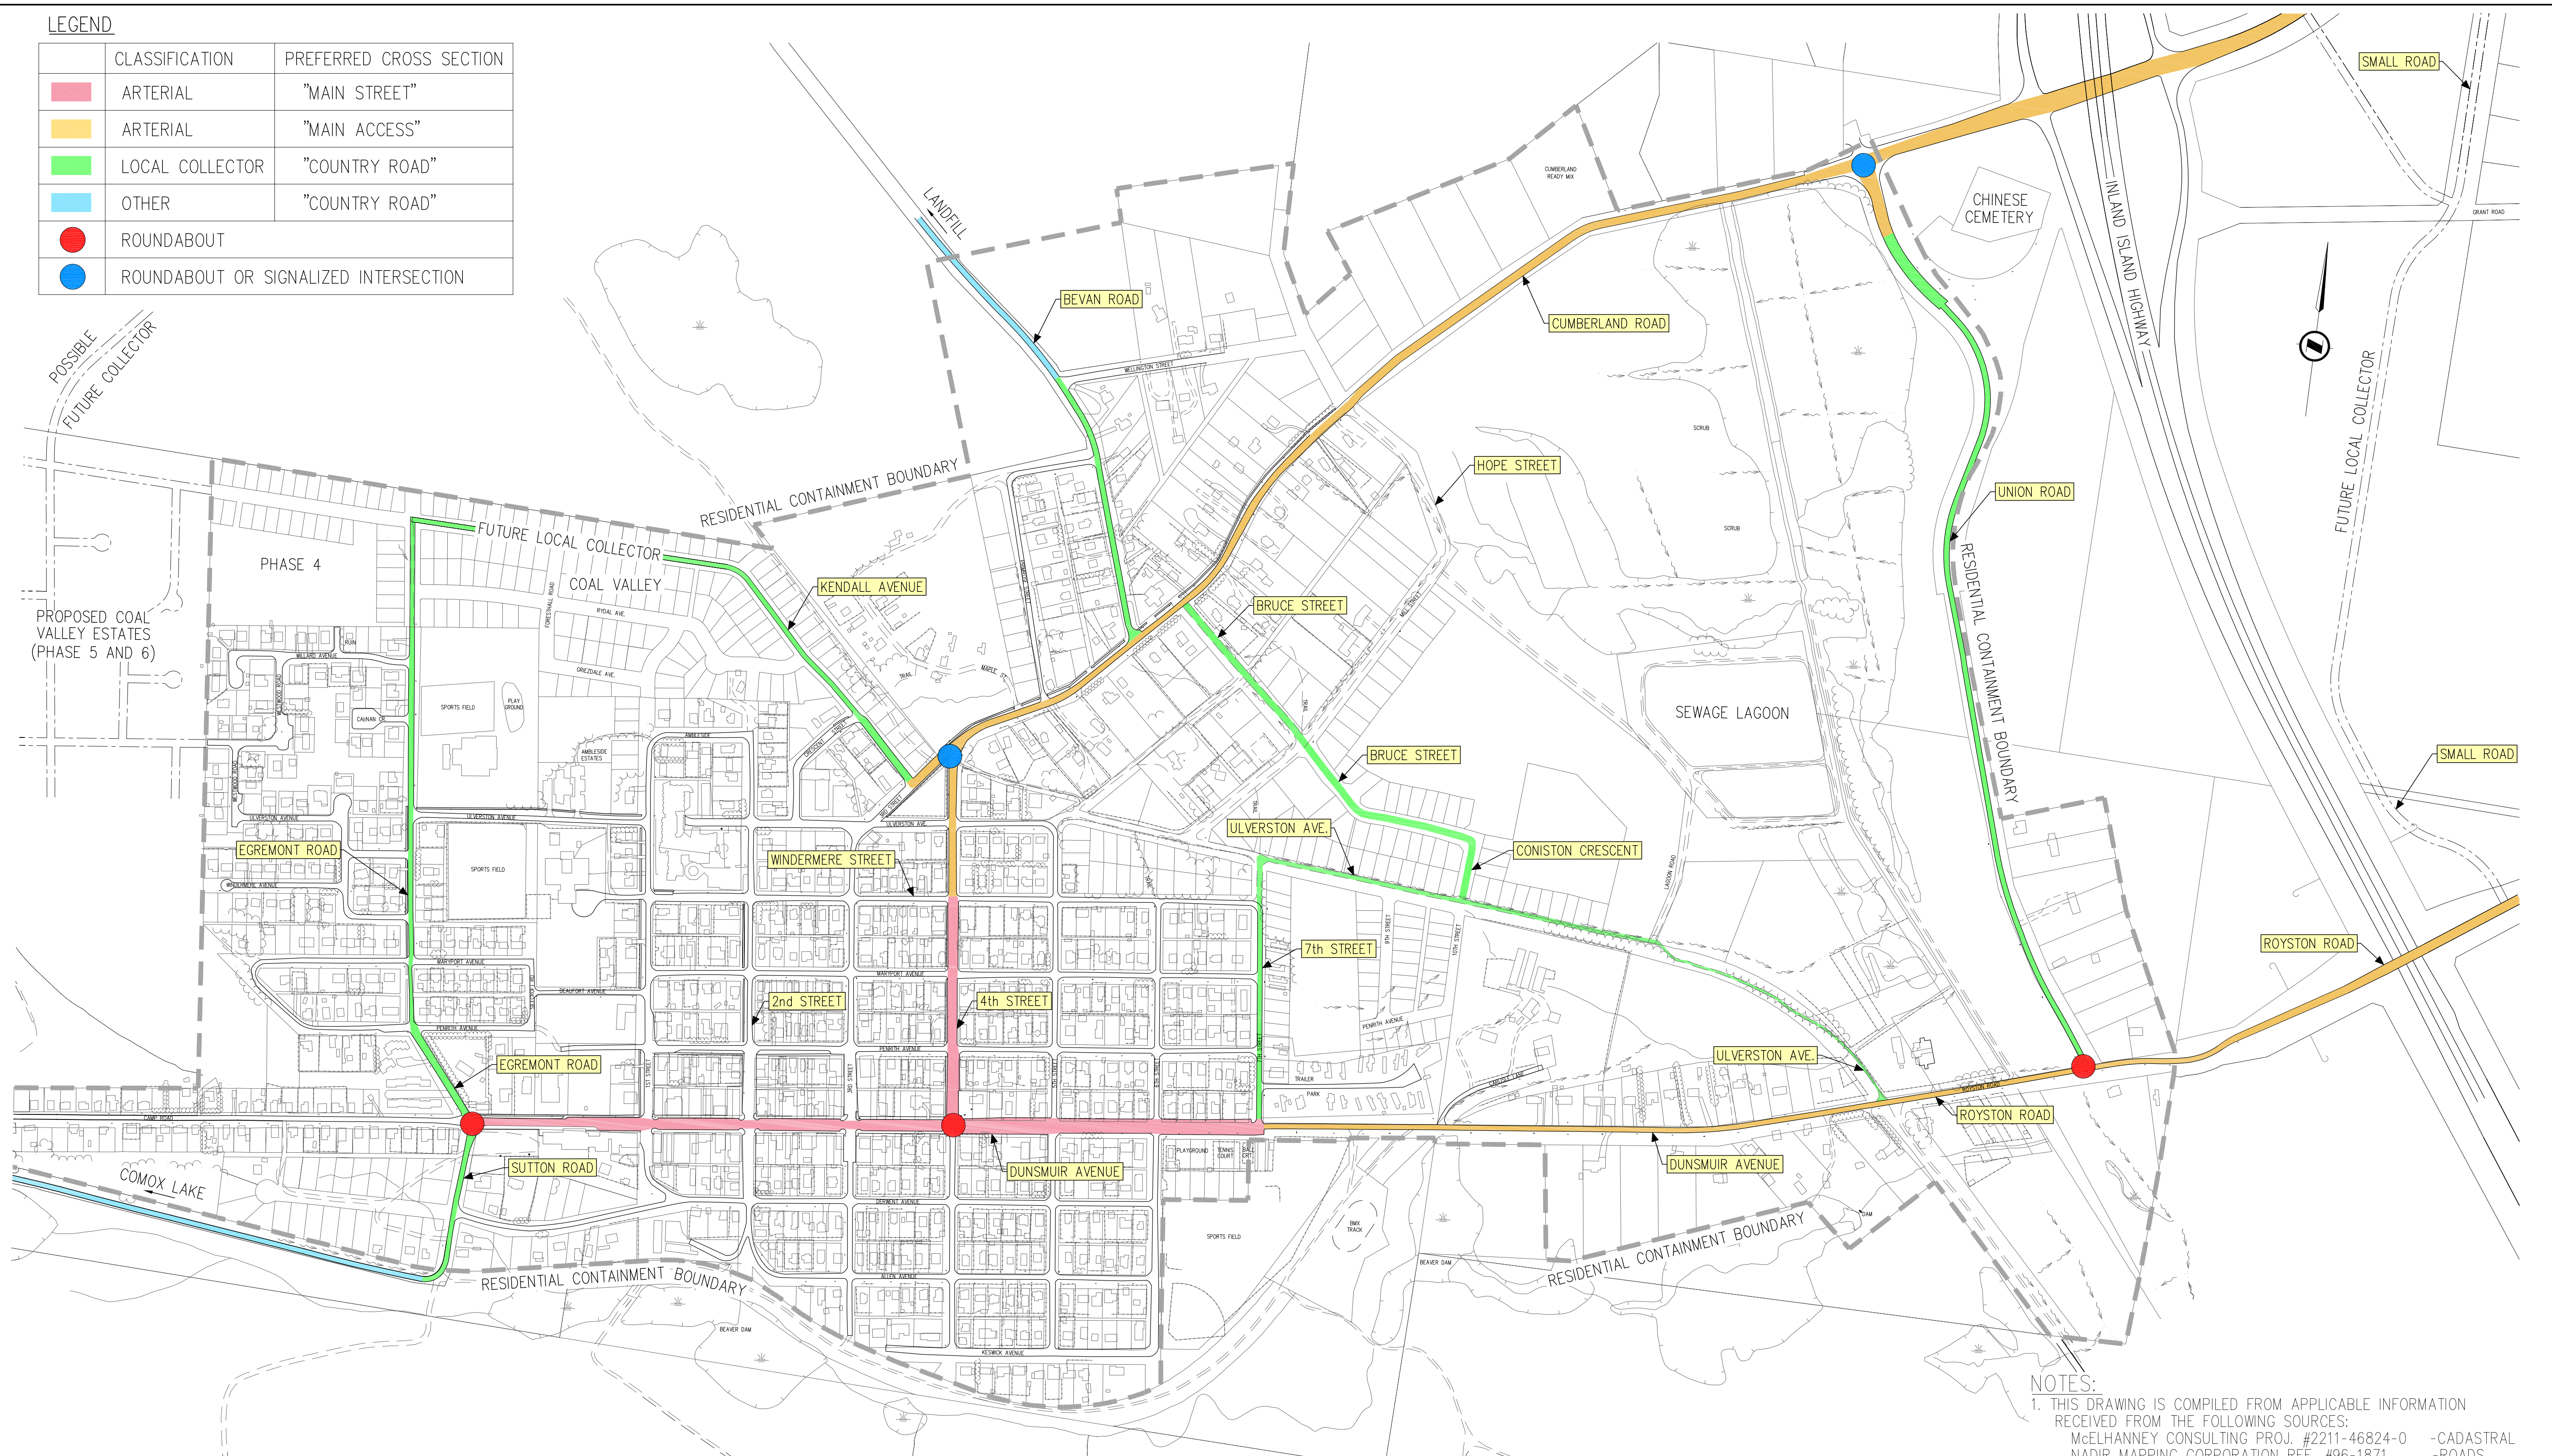


NOTES:
 1. THIS DRAWING IS COMPILED FROM APPLICABLE INFORMATION RECEIVED FROM THE FOLLOWING SOURCES:
 McELHANNEY CONSULTING PROJ. #2211-46824-0 -CADASTRAL
 NADIR MAPPING CORPORATION REF. #96-1871 -ROADS
 COMOX STRATHCONA REGIONAL DISTRICT I'MAP -ORTHO PHOTOS

Filename: Z:\Proj\Active\21208\04\10 Drawings\Issued for report\21208-4-00-00 Bkns.dwg
 Printed: November 26, 2007 - 10:17:28

No.	Date	Revision	Dr.
00	Nov. 21/07	Issued with Report	KV

THIS DRAWING AND DESIGN IS THE PROPERTY OF McELHANNEY CONSULTING SERVICES LTD. AND SHALL NOT BE USED, REUSED OR REPRODUCED WITHOUT THE CONSENT OF THE SAID COMPANY. McELHANNEY CONSULTING SERVICES LTD. WILL NOT BE HELD RESPONSIBLE FOR THE IMPROPER OR UNAUTHORIZED USE OF THIS DRAWING AND DESIGN.


McElhanney
 McElhanney Consulting Services Ltd.
 SUITE #1, 1351 ESTEVAN RD. PH (250) 716-3336
 NANAIMO, BC V9S 3Y3 FAX (250) 716-3339

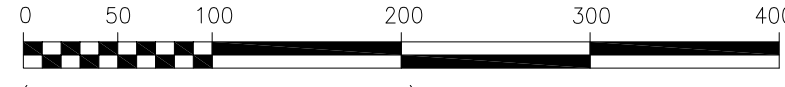Designed: JNM Checked: JP Date: June 26/07
 Drawn: KV Surveyed:
 SCALE : 1:8000

 (ALL DIMENSIONS ARE IN METRES)

VILLAGE OF CUMBERLAND
 CAPITAL PLANNING STUDIES - ROADS MASTER PLAN
PROPOSED PRIMARY ROAD NETWORK
 Approved Sealed

Client Project No	21208-4-03
MCSL Drawing File No.	2231-21208-4
MCSL Project No.	21208-4-02
Drawing No.	Revision 00

Destroy all prints bearing previous number