


SUBDIVISION PLAN OF LOT A, DISTRICT LOT 21, PLAN 30426
 AND PART OF THAT PART OF DISTRICT LOT 21,
 BEING 9.28 ACRES AS SHOWN ON PLAN 21 RW
 EXCEPT THOSE PARTS IN PLANS 23685, 23092 AND VIP71591;
 BOTH OF NELSON DISTRICT.

B.C.G.S. 92F.065

PRELIMINARY

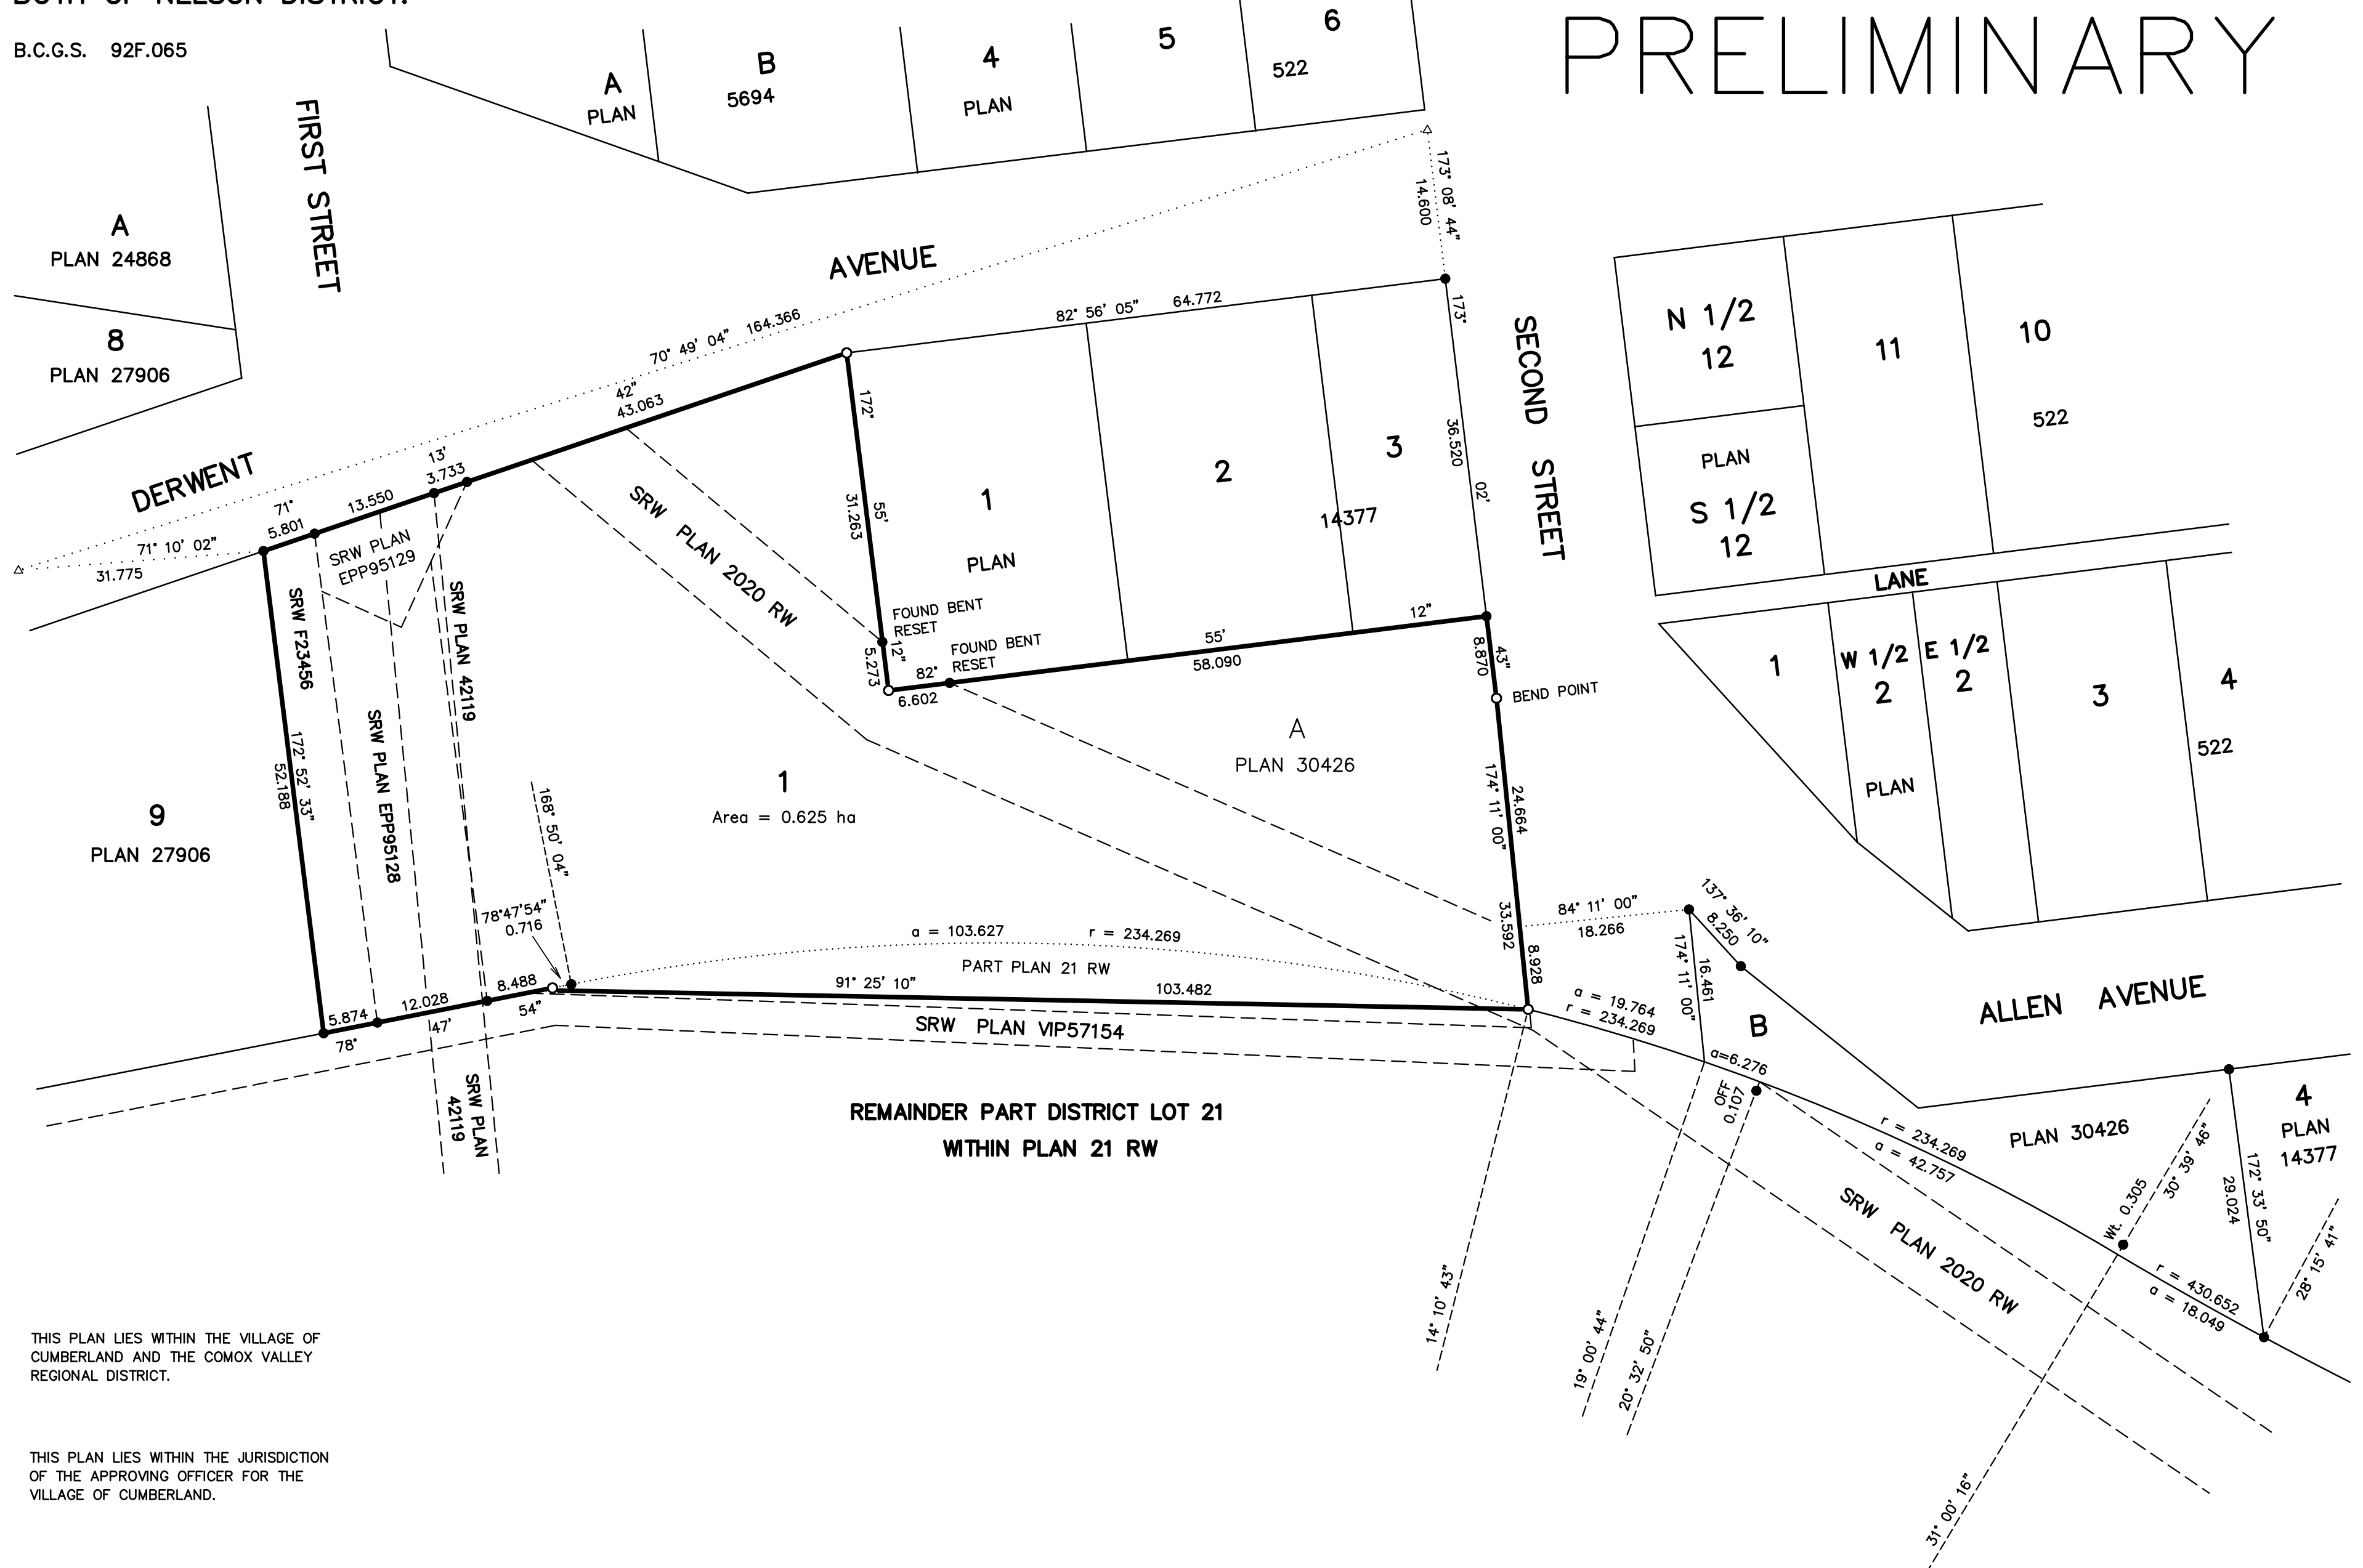

THIS PLAN LIES WITHIN THE VILLAGE OF CUMBERLAND AND THE COMOX VALLEY REGIONAL DISTRICT.

THIS PLAN LIES WITHIN THE JURISDICTION OF THE APPROVING OFFICER FOR THE VILLAGE OF CUMBERLAND.

THE FIELD SURVEY REPRESENTED BY THIS PLAN WAS COMPLETED ON THE XXth DAY OF XXXX, 2019. STEVEN R. HOERBURGER, BCLS #709.

HOERBURGER LAND SURVEYORS
 COMOX, B.C.
 (250) 890-0100
 FILE: 2153SUB1/168.3 FB. 8X/XX